



Notes

- This drawing is to be read in conjunction with all other relevant drawings, details and specifications.
- DO NOT SCALE FROM THIS DRAWING. Use figured dimensions only.
- All dimensions to be confirmed prior to construction.
- Any discrepancies should be reported to Derry Owen Architects at the earliest convenience.


NOTE
Removal of structural elements to be carried out in accordance with a detailed method statement, approved by the Structural Engineer.

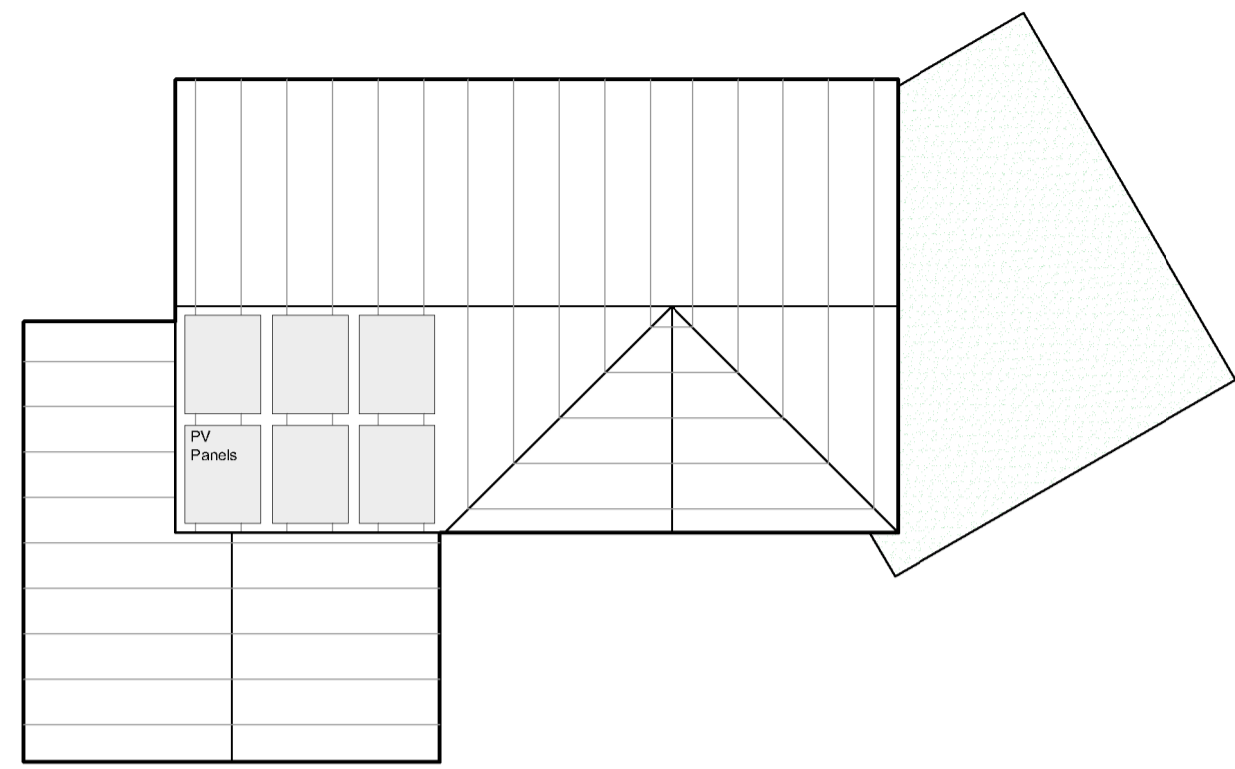


Roof Plan - As Proposed
(1:100)

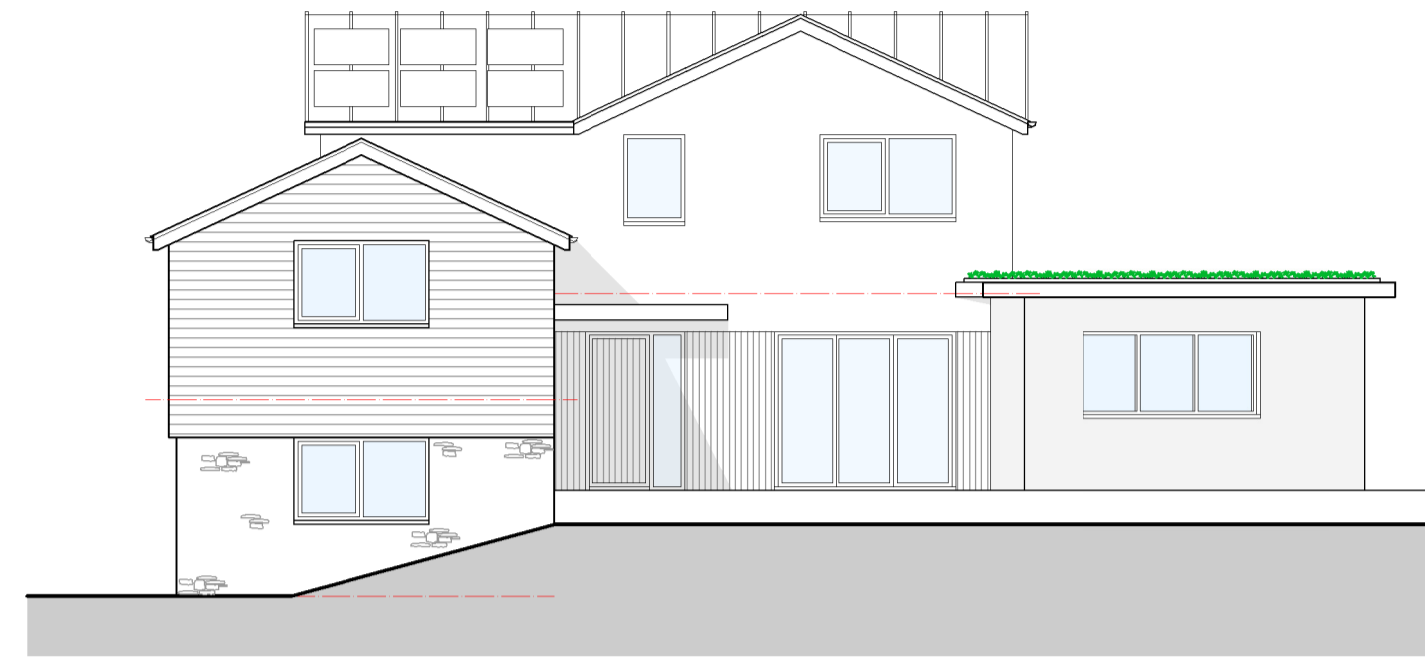


South Elevation - As Proposed
(1:100)

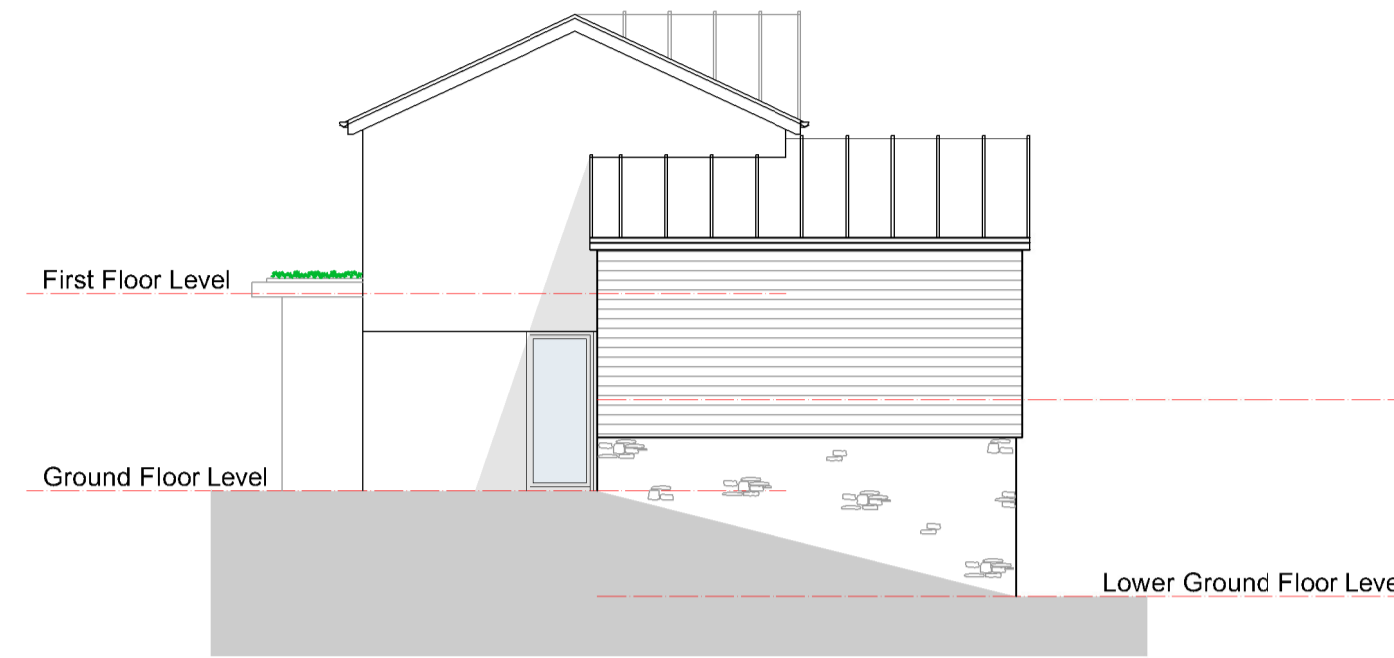


West Elevation - As Proposed
(1:100)

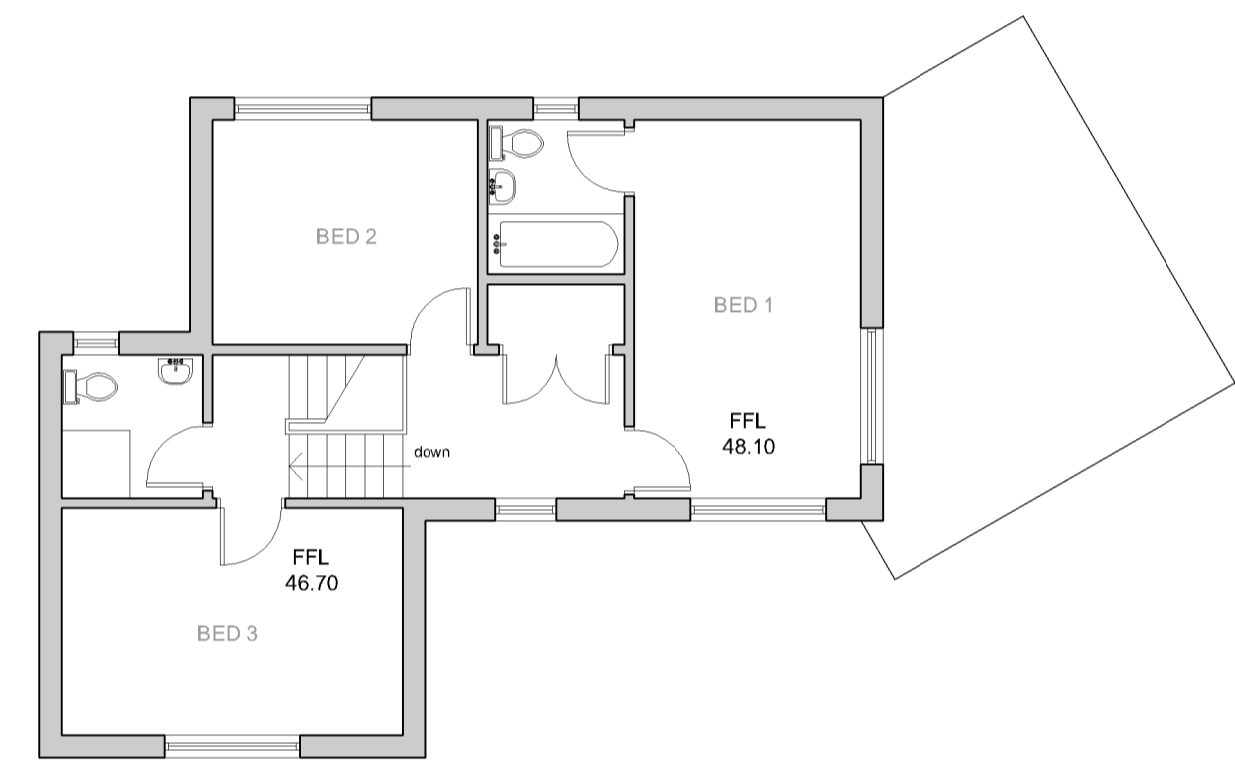


First Floor Plan - As Proposed
(1:100)

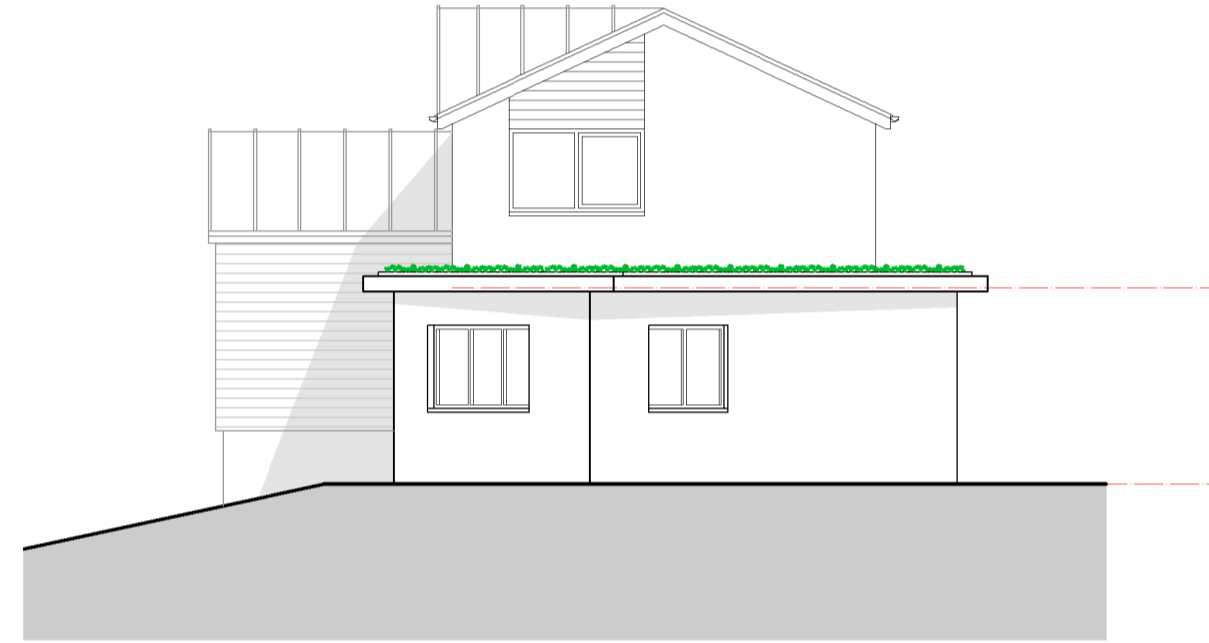

East Elevation - As Proposed
(1:100)

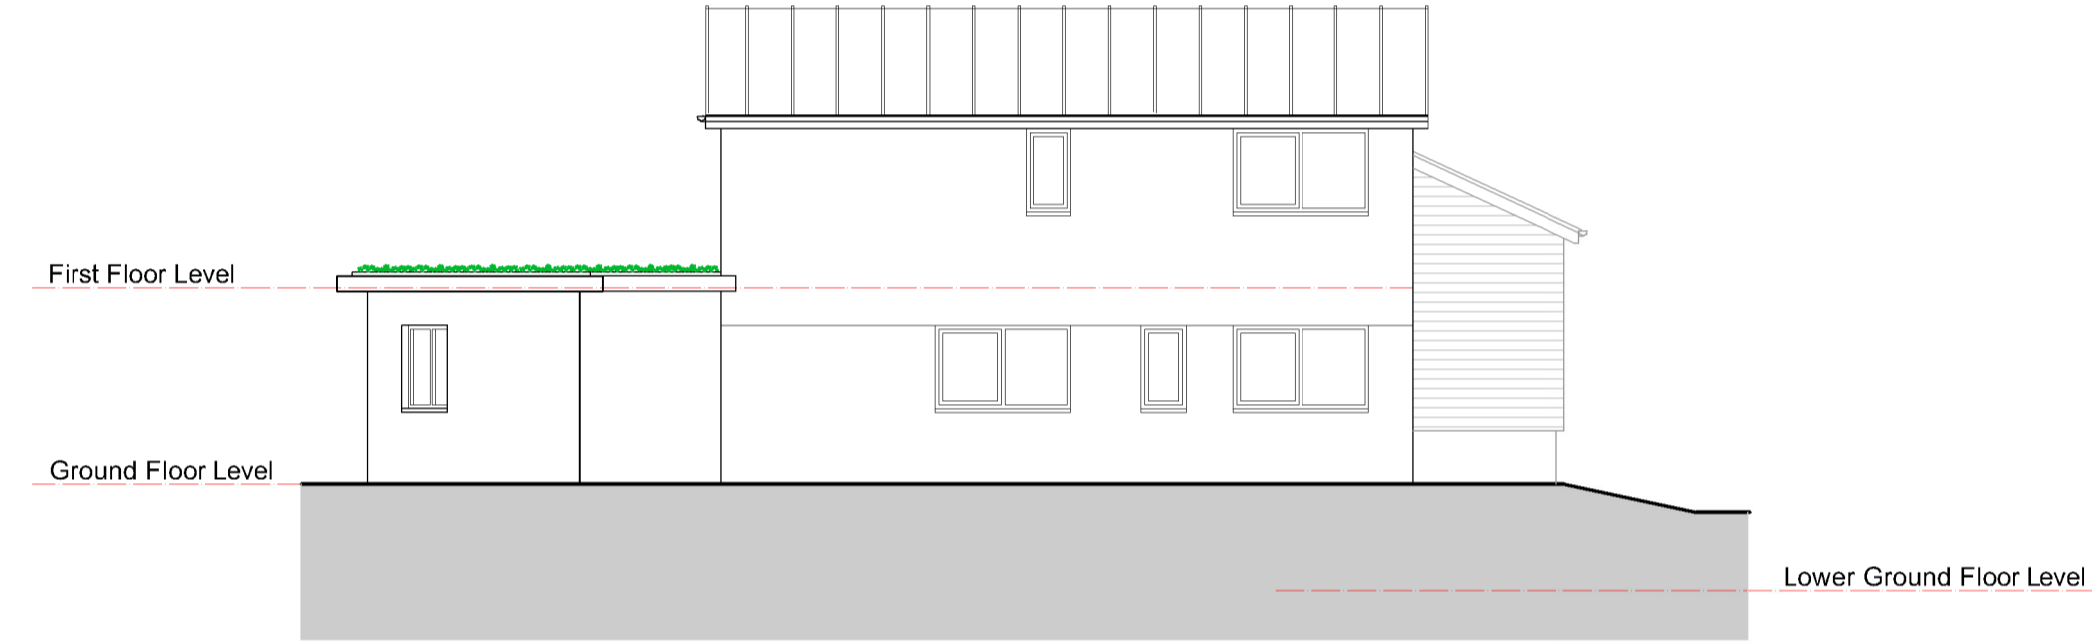

North Elevation - As Proposed
(1:100)

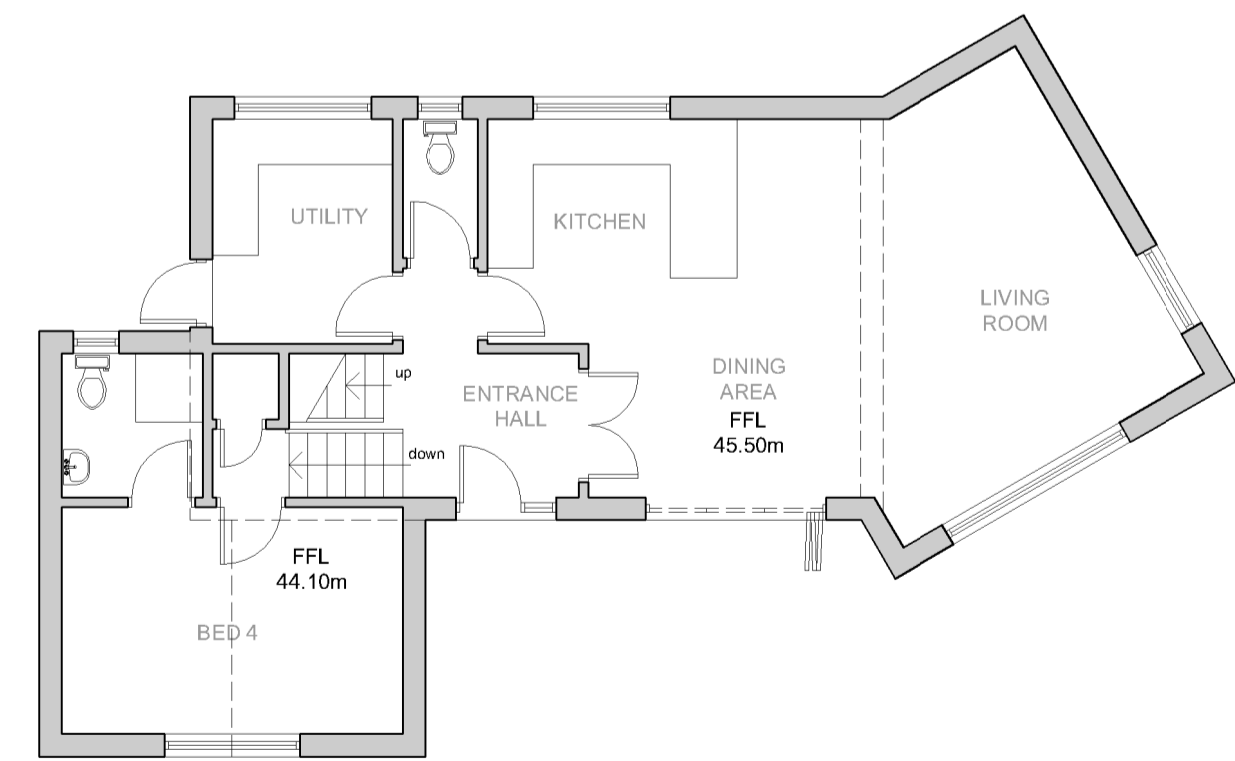


Ground Floor - As Proposed
(1:100)

House External Materials


- Pitched Roof - Metal Standing Seam Roof
- Flat Roof - Sedum Roof
- External Walls - Painted Render, Natural Stone and Weatherboarding
- Windows - Dark Grey PVCu Framed

Garage External Materials


- Flat Roof - Sedum Roof
- External Walls - Weatherboarding

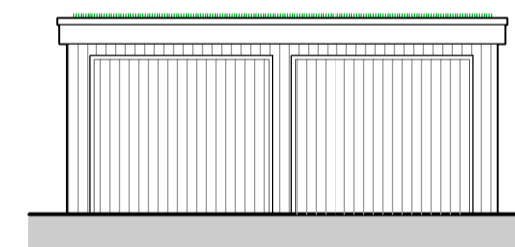


Garage Front Elevation
(1:100)

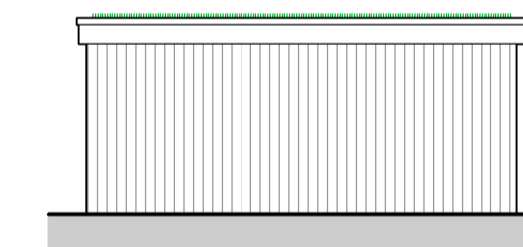

Garage Rear Elevation
(1:100)

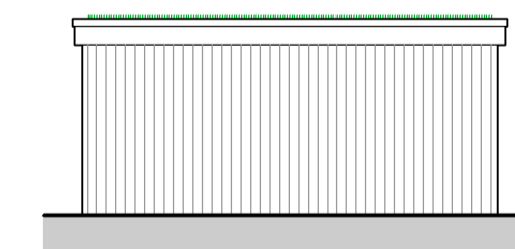

Garage Side Elevation
(1:100)

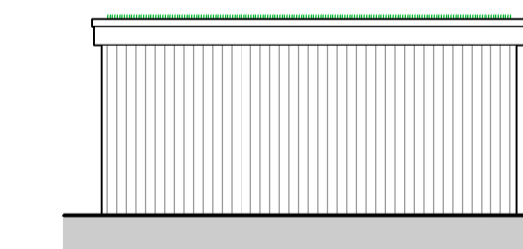

Garage Side Elevation
(1:100)

PLANNING

- 00.00.00	STATUS/REVISION	JSO
	REVISIONS	

Derry Owen Architects

The Warehouse Prince of Wales Road Kingsbridge TQ7 1DY
01548 800345 office@derryowenarchitects.co.uk www.derryowenarchitects.co.uk

client	Mr C. Macintosh	date	June 2018
project	Langholm, Chillington, Kingsbridge, TQ7 2JY	scale	1:100 @ A1
drawing	House 1 Floor Plans & Elevations	drawn	MD
drawing no.	2298.11	rev.	-

